



Bay Vista Apartments

Stage 2



c o n t e n t s :

- AL100** Site Plan
- AL101** Ground Floor Plan
- AL102** First Floor Plan
- AL103** Second Floor Plan

- AL151** Full Colour Elevations

- 3D - 1** Access Road View
- 3D - 2** End View from Captain Cook Road.

RESOURCE CONSENT
Issued: 17/11/2006




© Copyright. All information represented on this drawing is covered by Copyright to Gisler Architects.

PROJECT TITLE:
Bay Vista Apartments Stage 2
RESOURCE CONSENT

DRAWING TITLE:
Site Plan
 SCALE: 1:1000 DATE: 17/11/2006 REVISION:



DRAWN: NE CHECKED: MO
 JOB NO.: FILE:
 SHEET: **AL100**
 116 Alexandra Street, Te Awamutu
 Phone: +64 7 870 5200 Fax: +64 7 870 5300

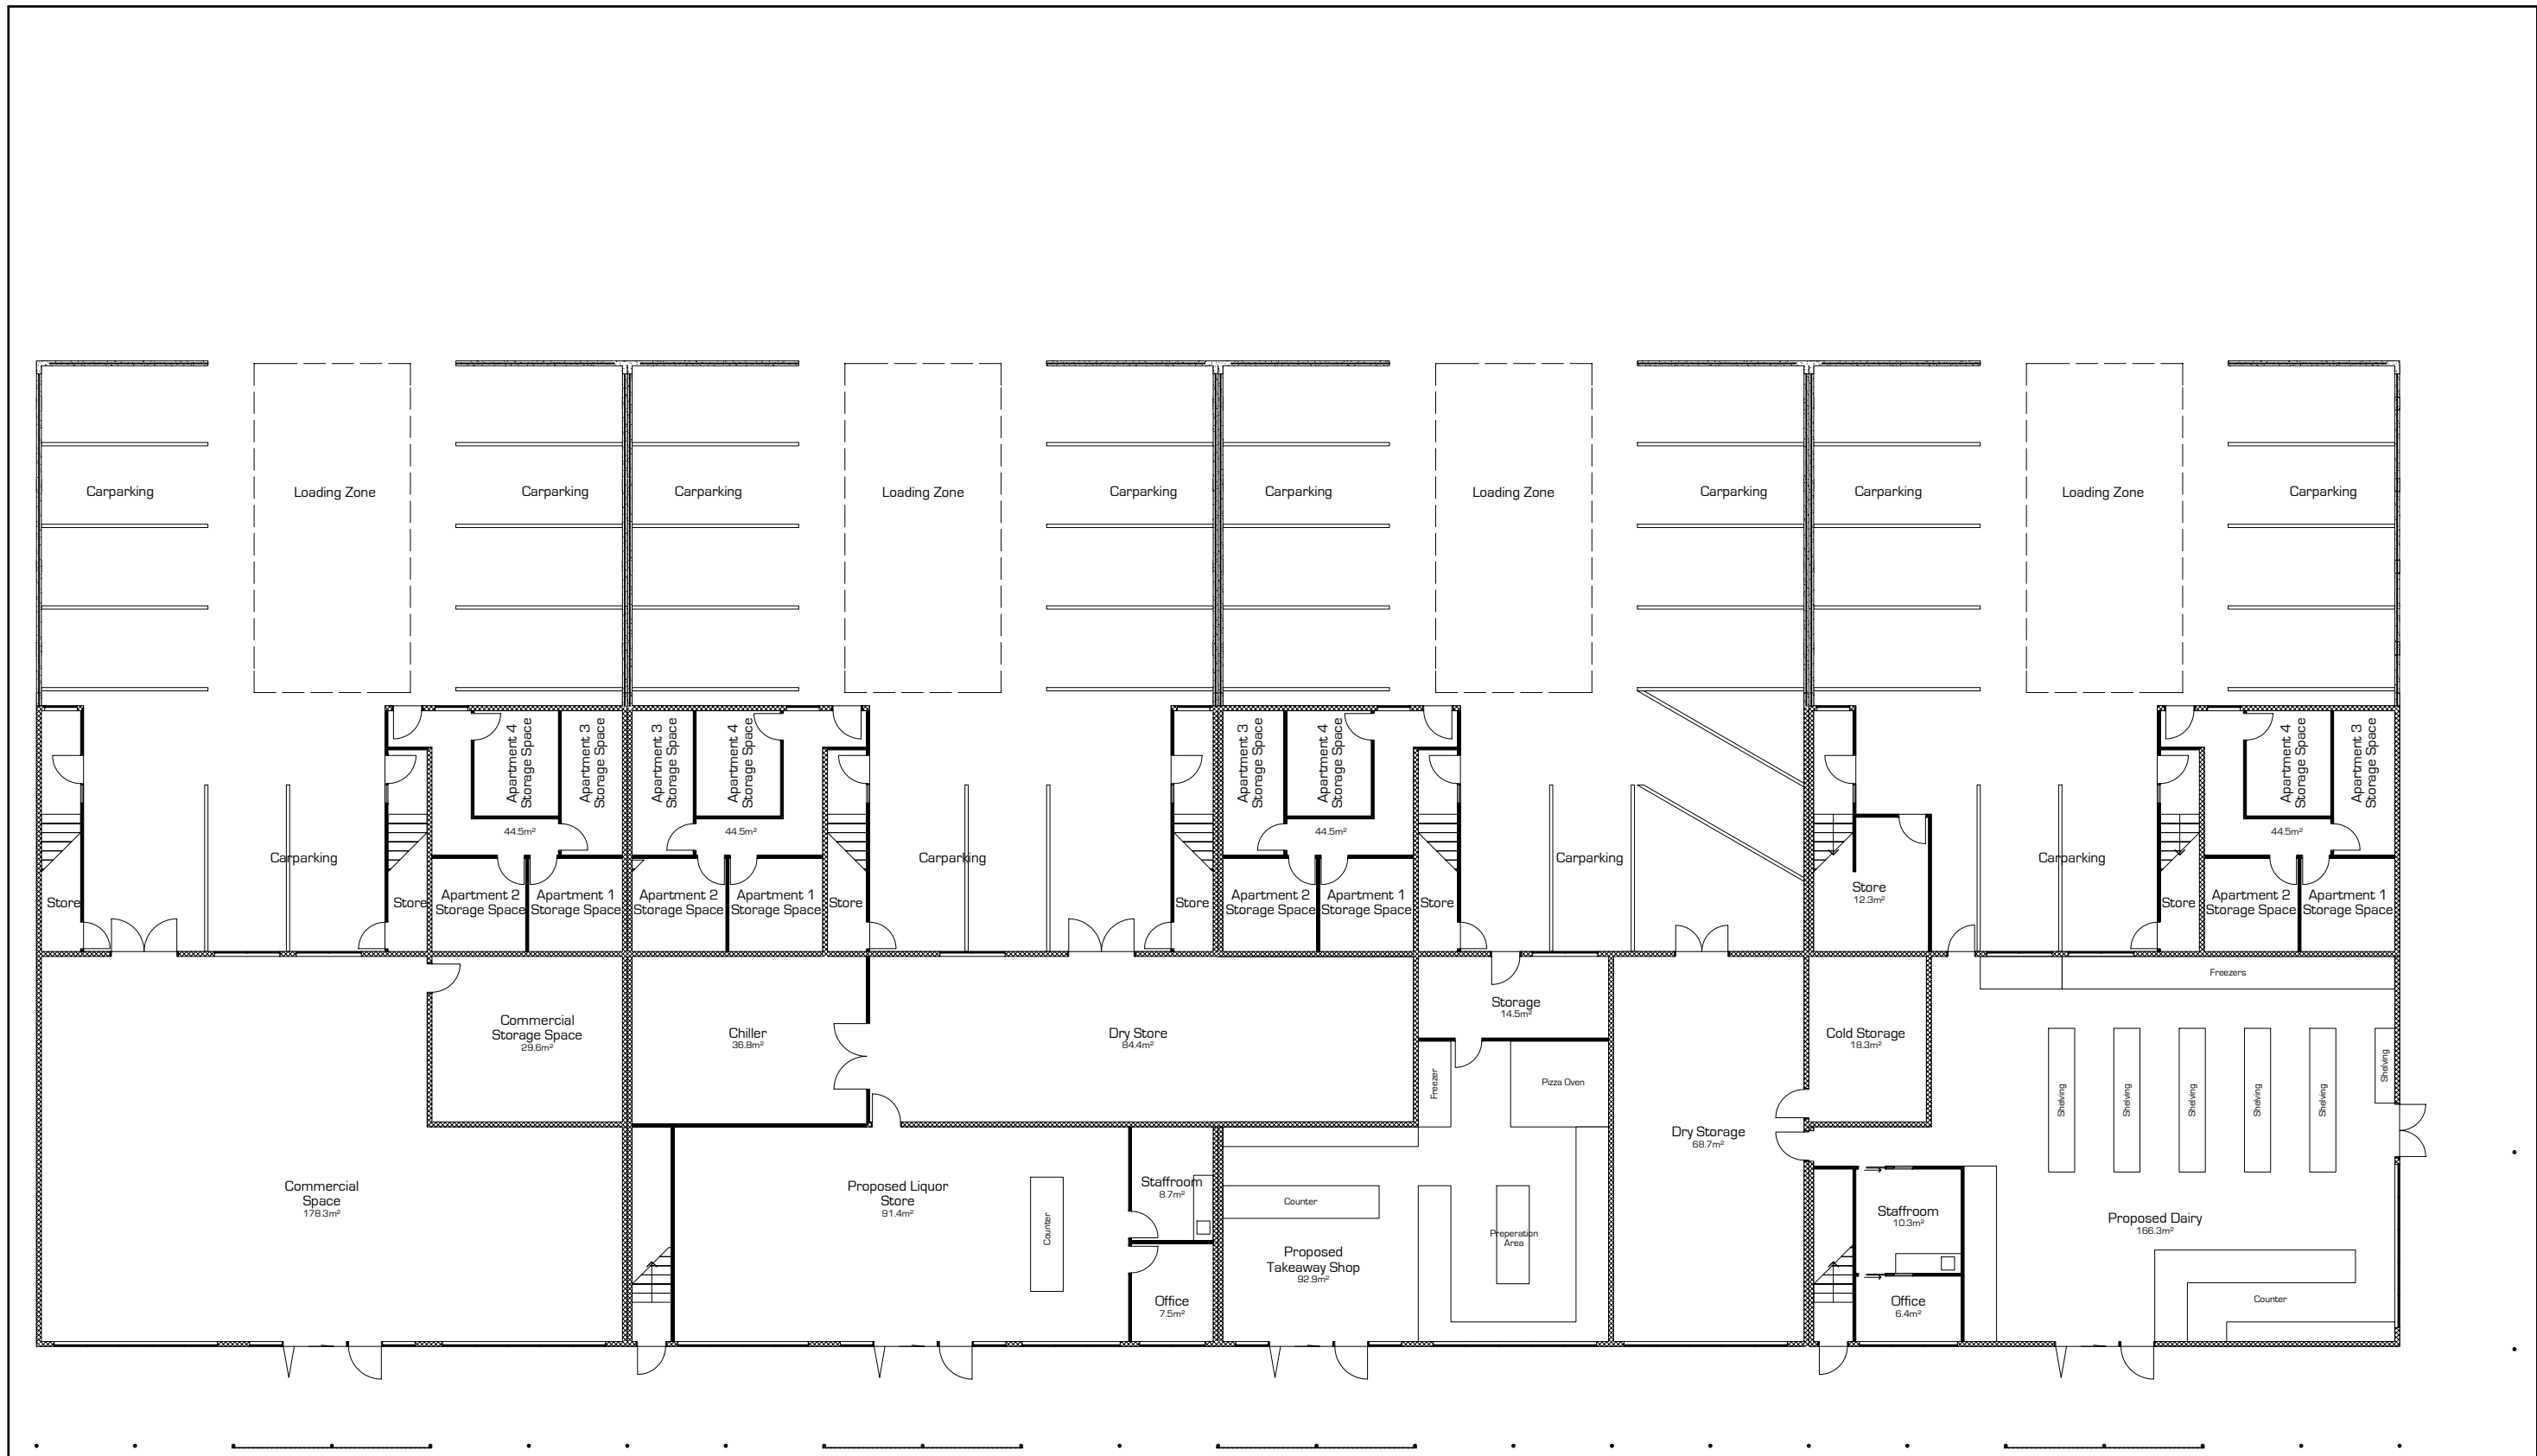


© Copyright. All information represented on this drawing is covered by Copyright to Gisler Architects.

PROJECT TITLE:
Bay Vista Apartments Stage 2
RESOURCE CONSENT

DRAWING TITLE:
Ground Floor Plan
 SCALE: **1:200** DATE: **17/11/2006** REVISION:



DRAWN: **NE** CHECKED: **MO**
 JOB NO.: FILE:
 SHEET: **AL101**
 116 Alexandra Street, Te Awamutu
 Phone: +64 7 870 5200 Fax: +64 7 870 5300

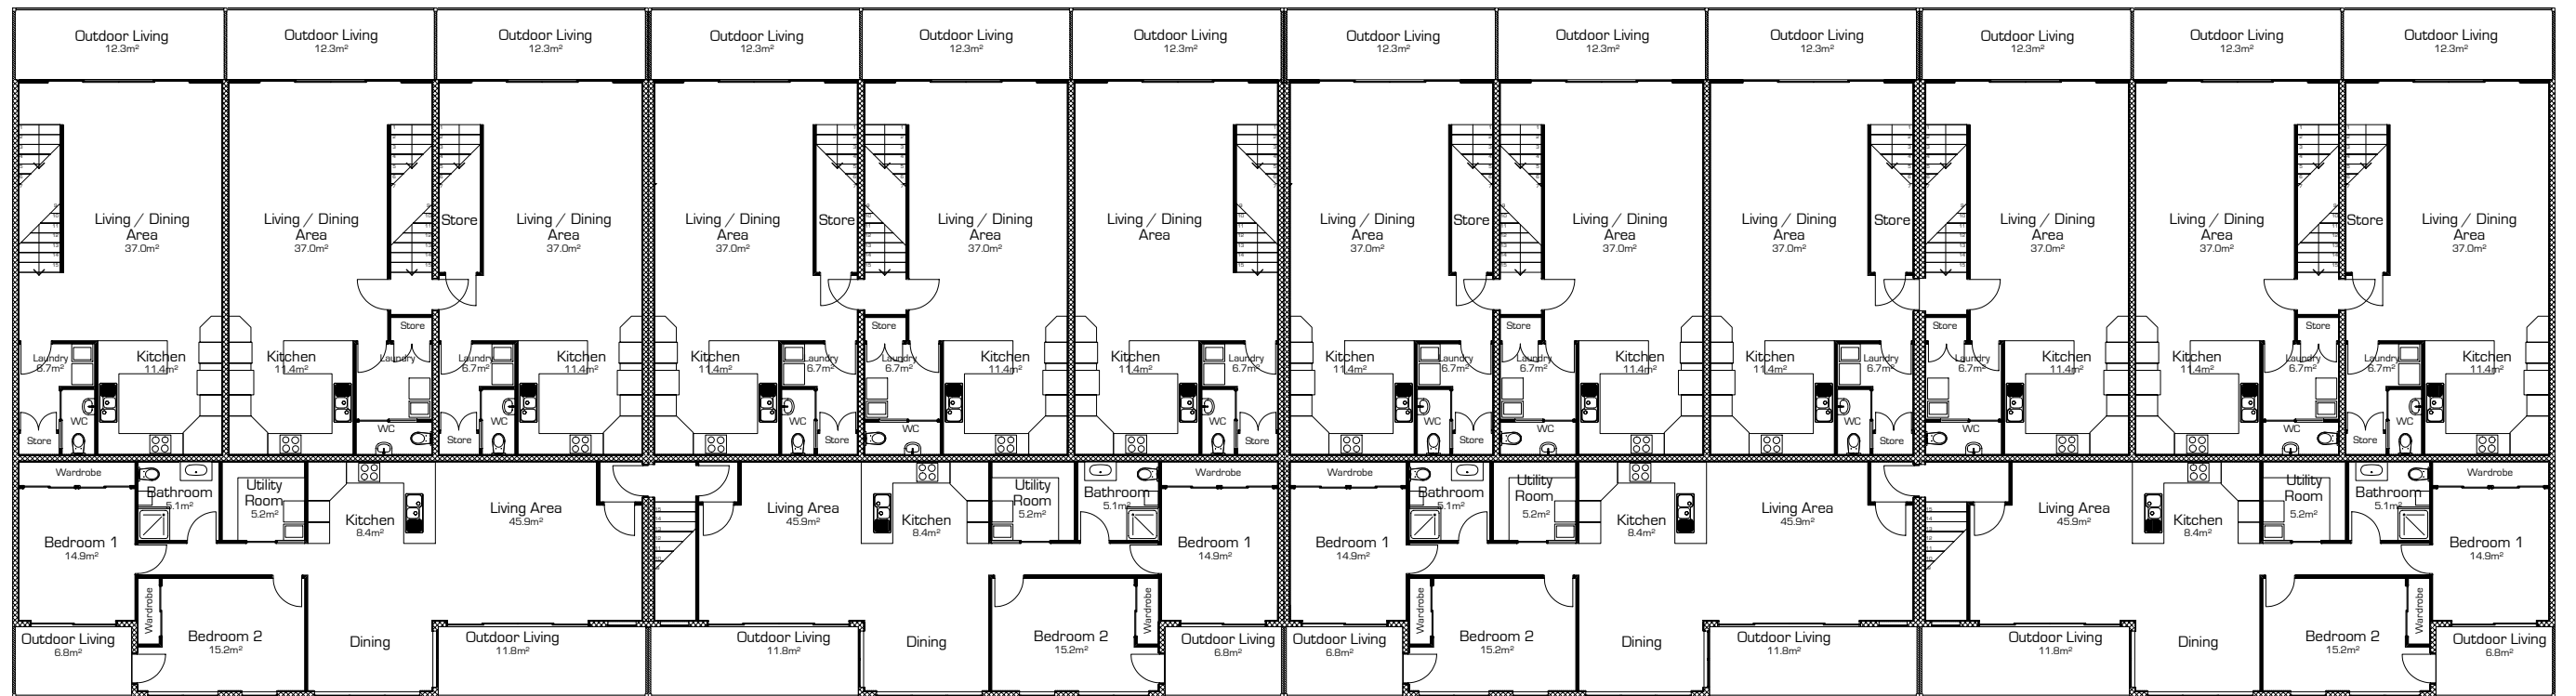

© Copyright. All information represented on this drawing is covered by Copyright to Gisler Architects.

PROJECT TITLE:
**Bay Vista Apartments
 Stage 2**
RESOURCE CONSENT

DRAWING TITLE:
First Floor Plan
 SCALE: **1:200** DATE: **17/11/2006** REVISION:



DRAWN: **NE** CHECKED: **MO**
 JOB NO.: FILE:
 SHEET: **AL102**
 116 Alexandra Street, Te Awamutu
 Phone: +64 7 870 5200 Fax: +64 7 870 5300