


HOT WATER BEACH SURF LIFESAVING FACILITY

35 PYE PLACE
HOT WATER BEACH



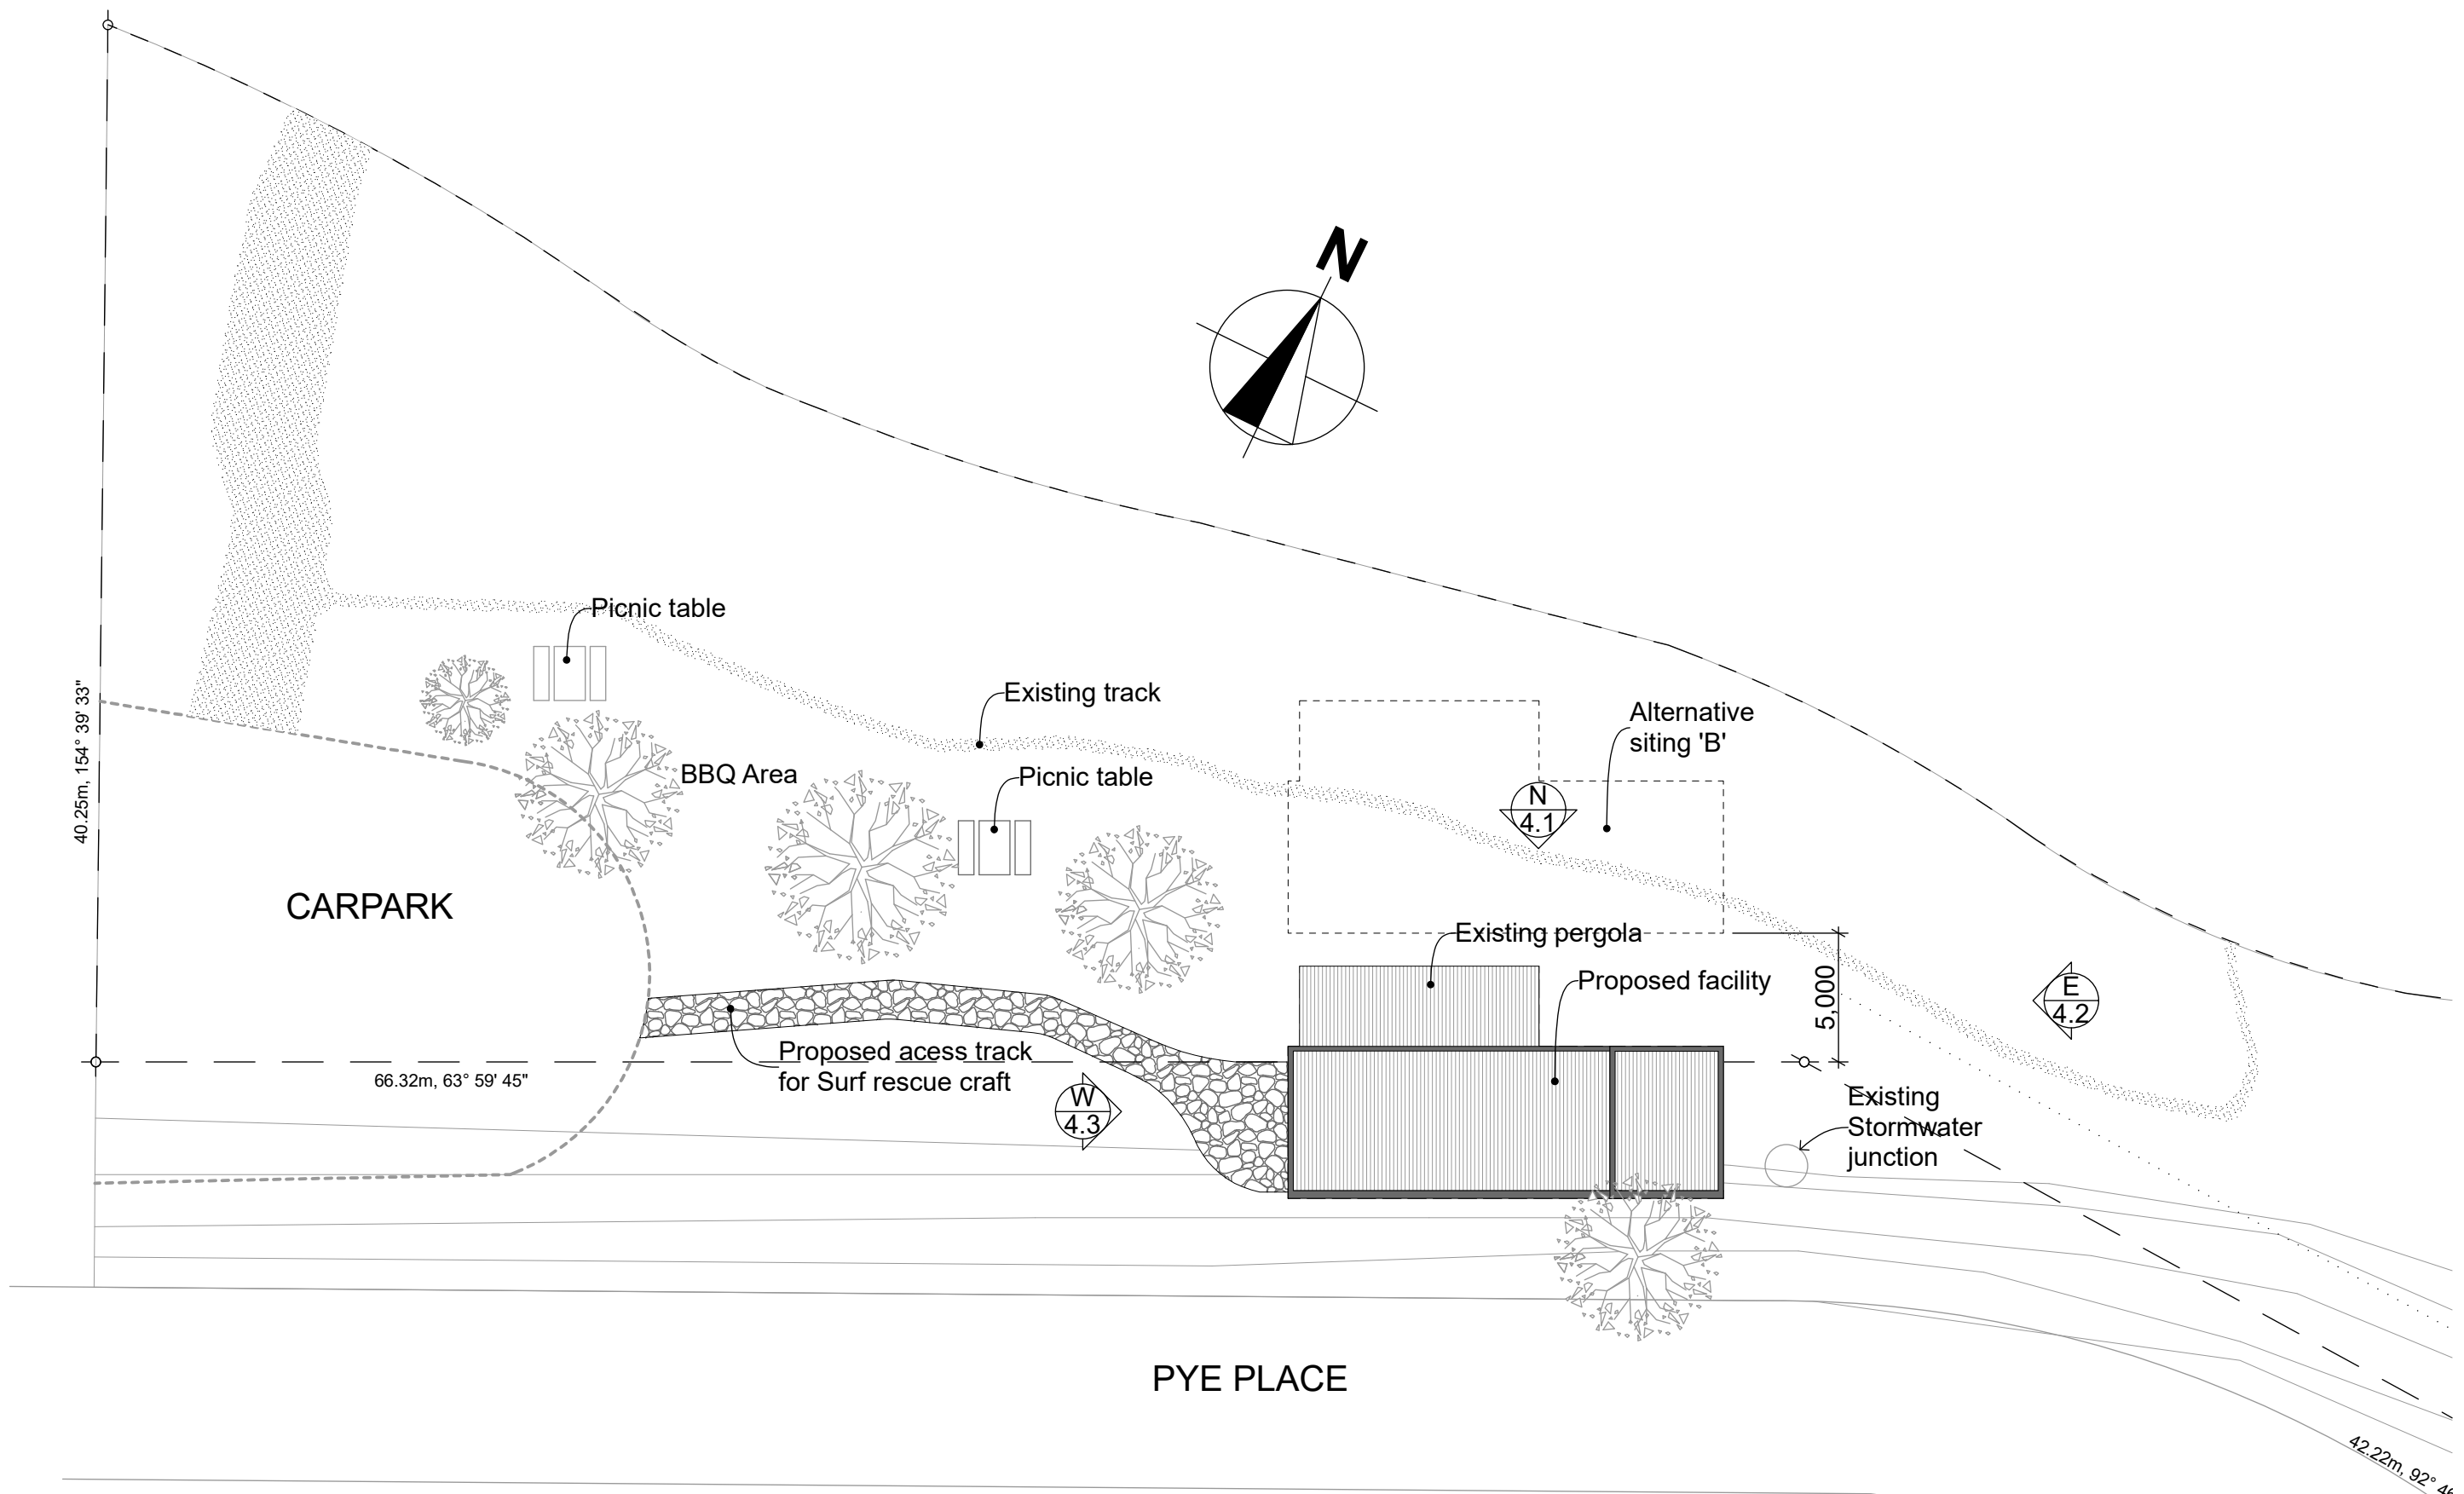


01 Site Plan
Scale 1:250




Project: **HWB SURF FACILITY**
 Address: **35 PYE PLACE HOT WATER BEACH**

Date: 16/07/2018
 Revision No.: 1
 Sheet No.: 0.3



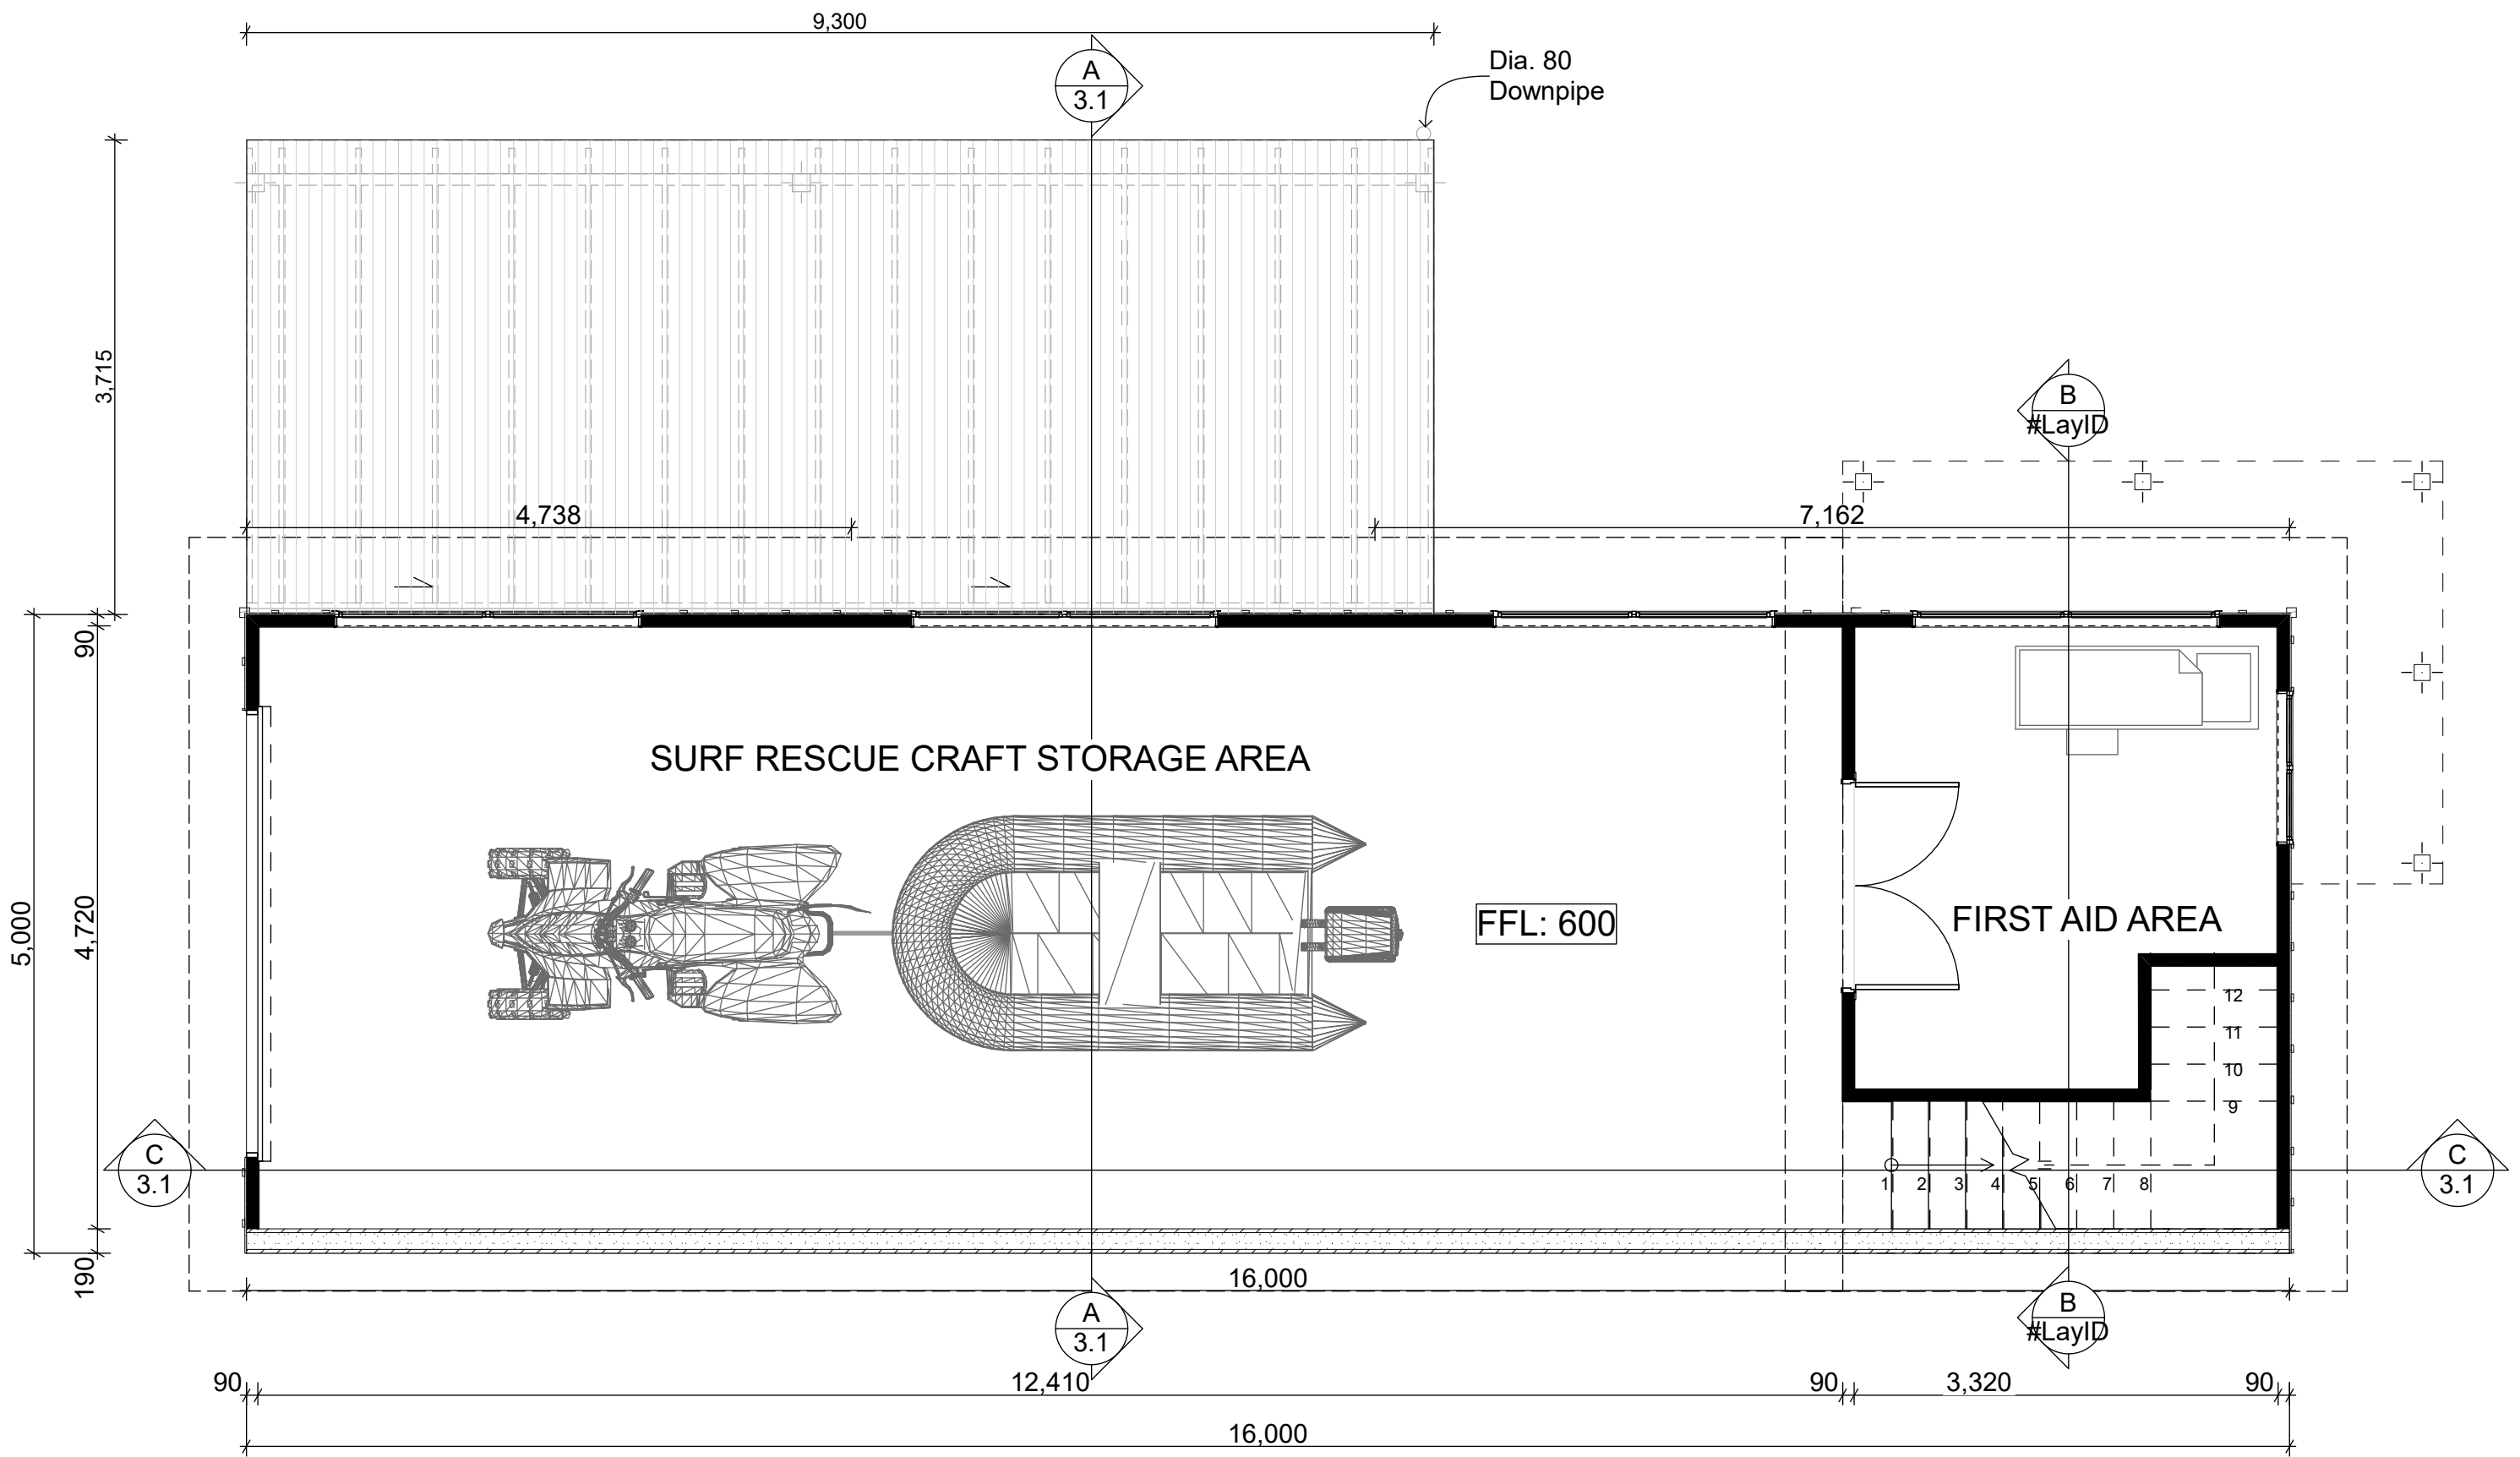

03 Proposed Ground Floor Plan
Scale 1:50

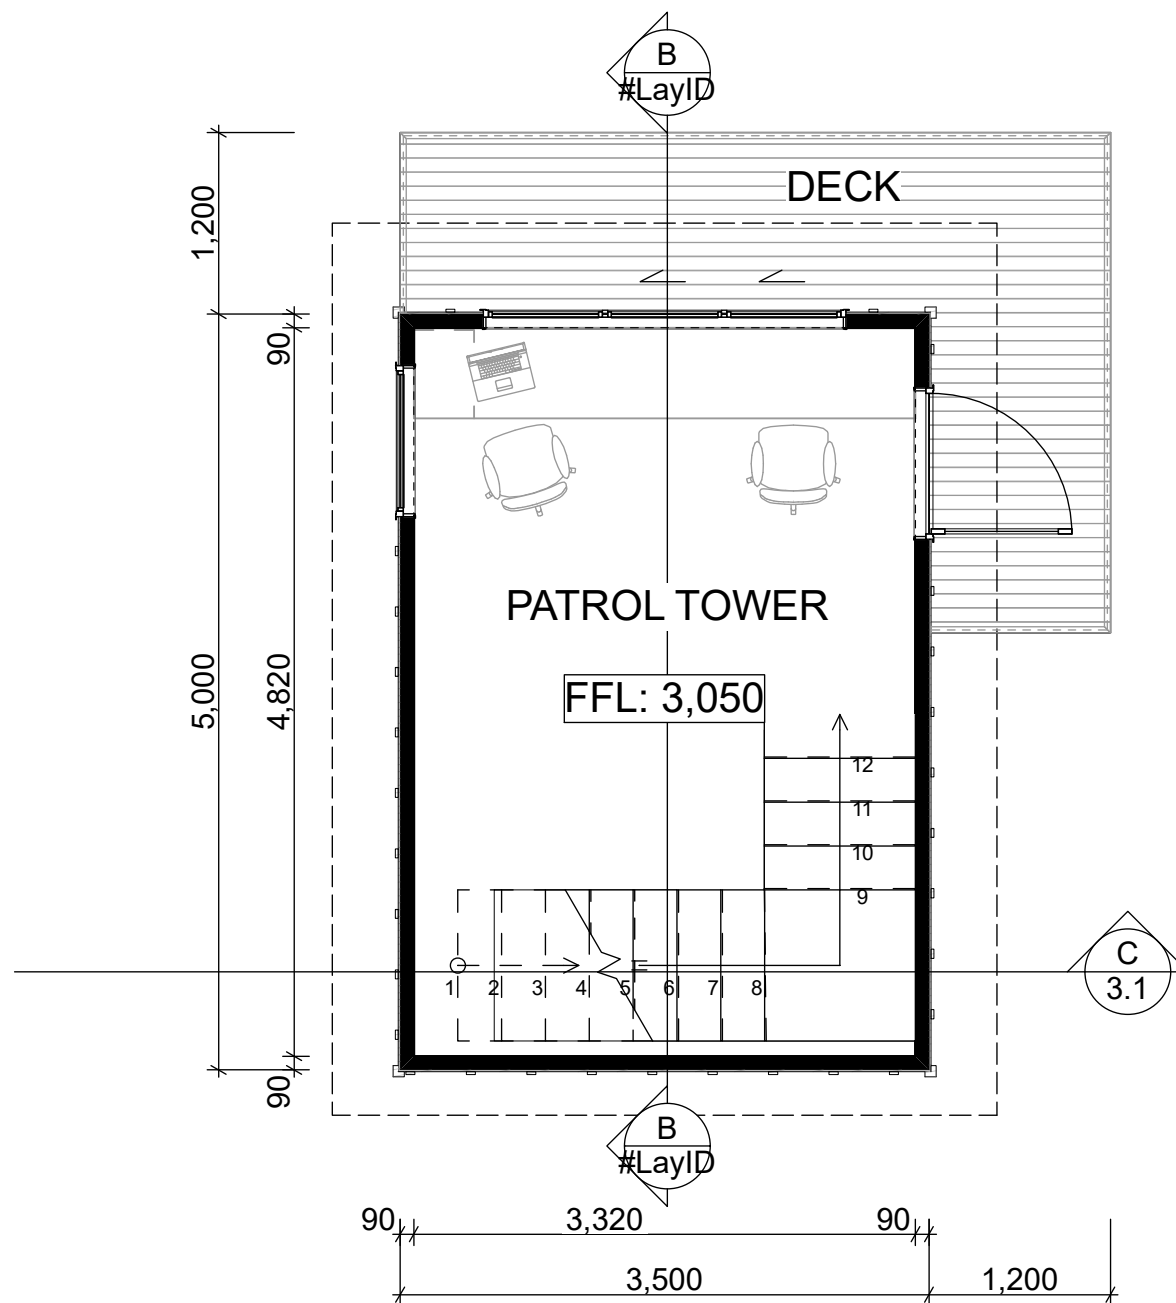


04 Proposed Level 1 Floor Plan
Scale 1:50




07 North Elevation
0.3 Scale 1:50

Exterior cladding: Natural stain, Shadowclad plywood.
 Roof cladding: Dark, non-reflective coloursteel.
 Aluminium joinery: Dark anodised

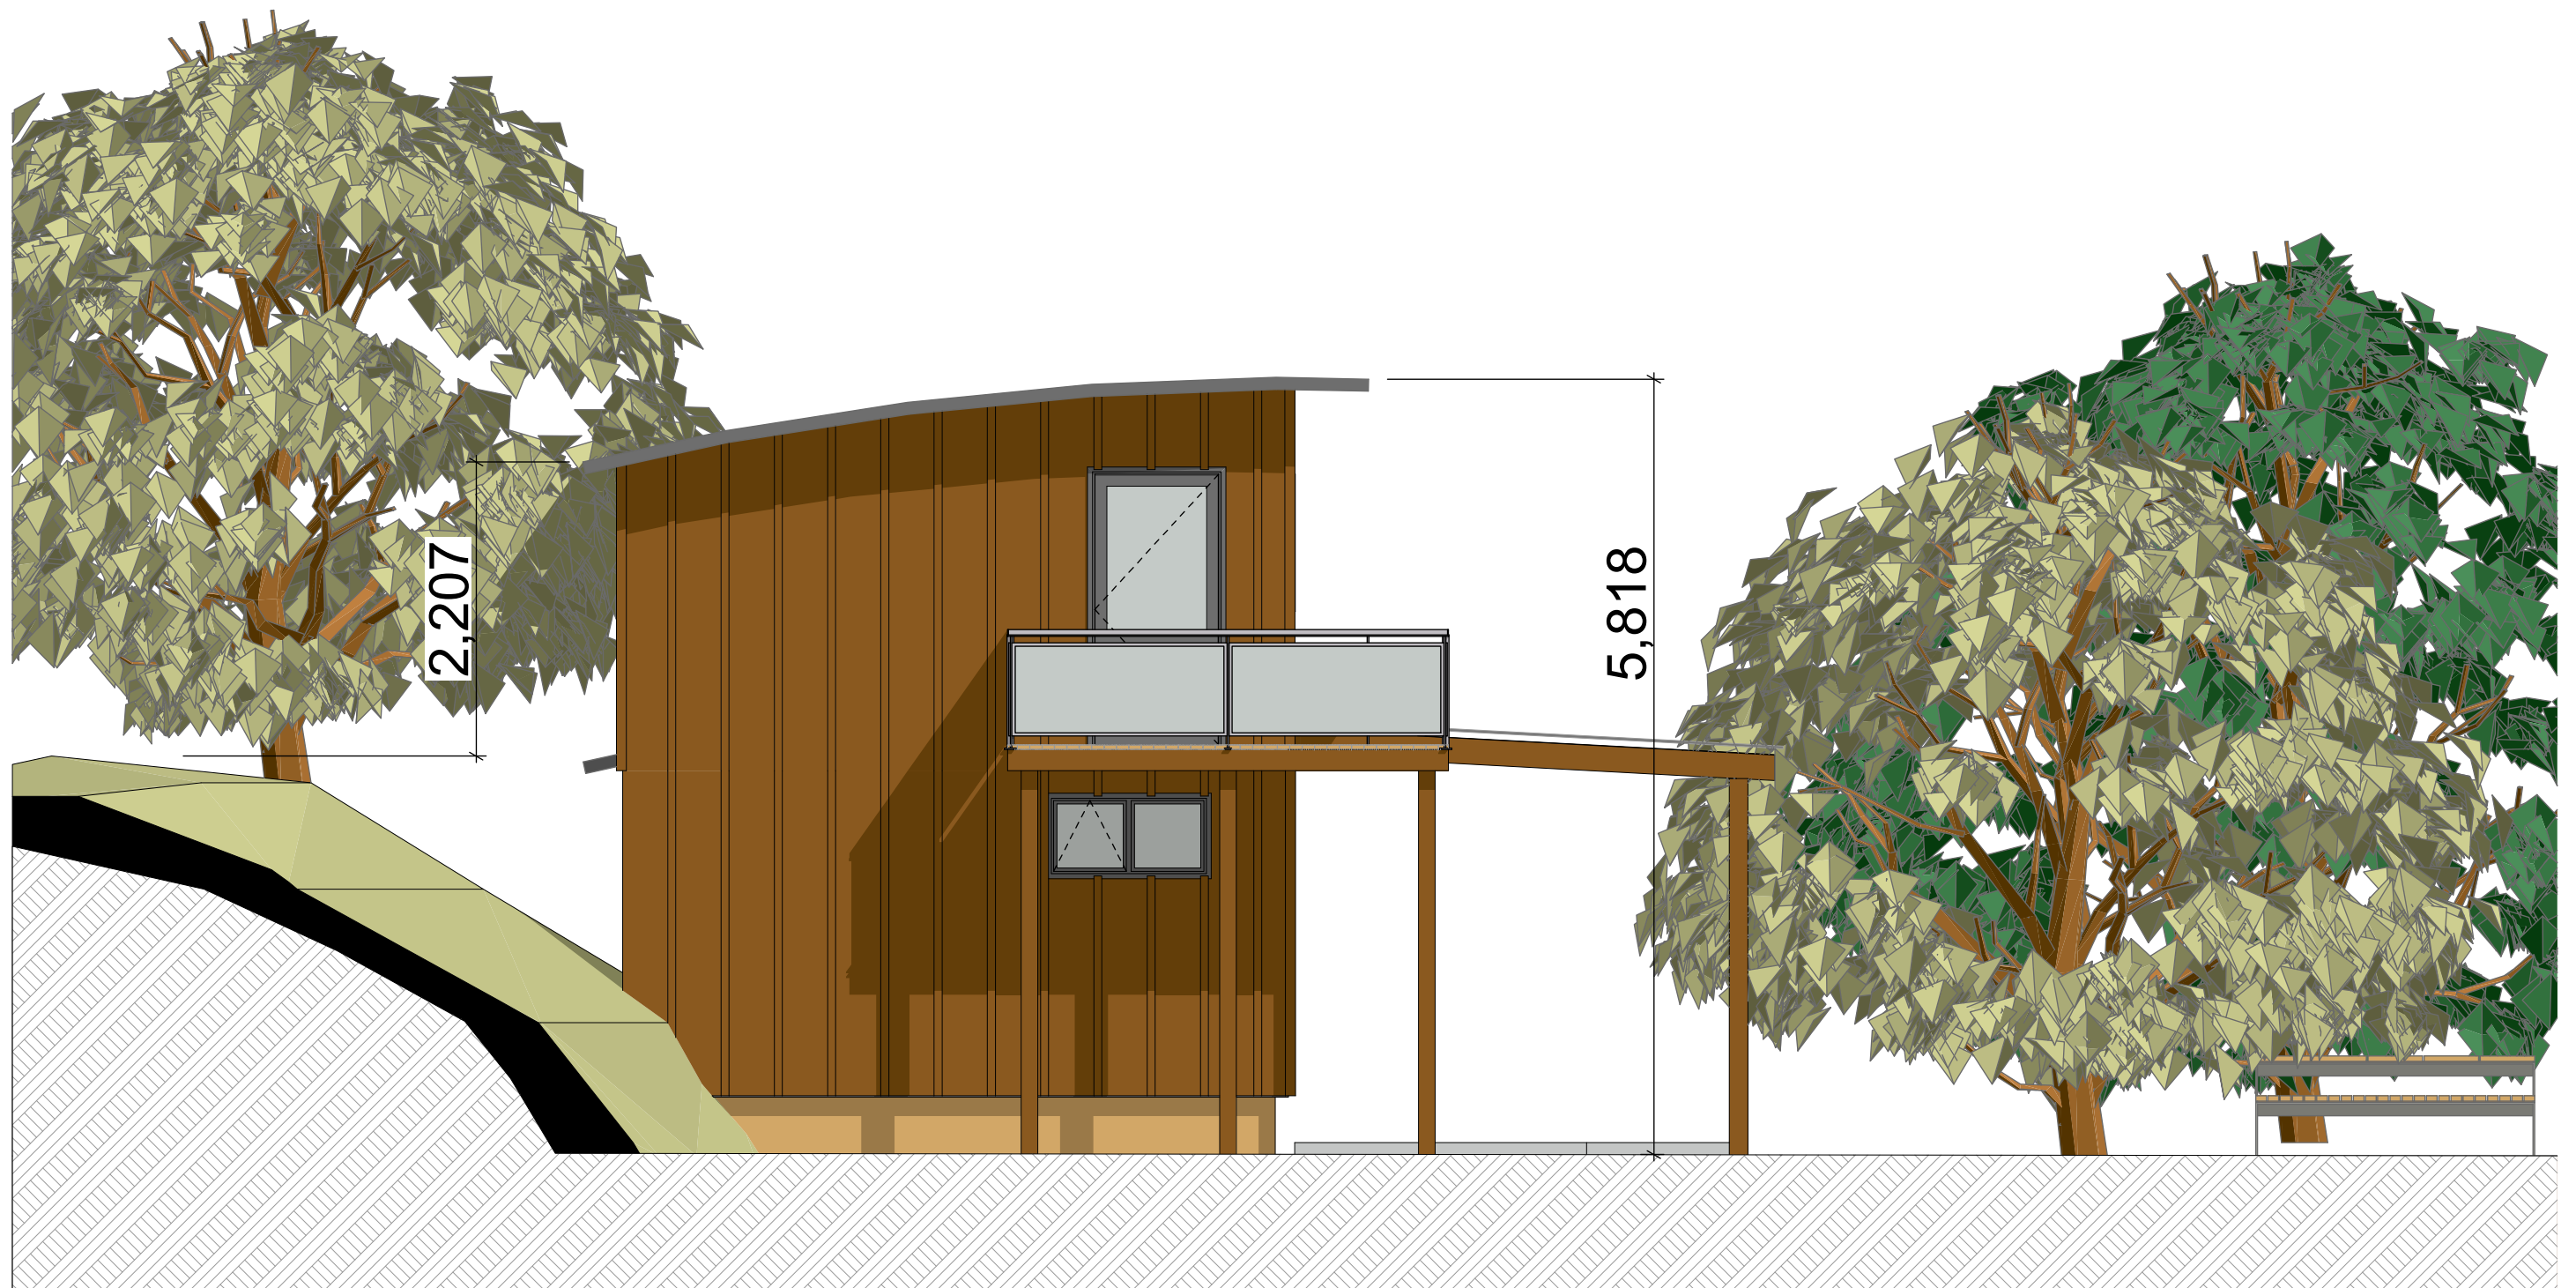

08 East Elevation
0.3 Scale 1:50

Exterior cladding: Natural stain, Shadowclad plywood.
Roof cladding: Dark, non-reflective coloursteel.
Aluminium joinery: Dark anodised

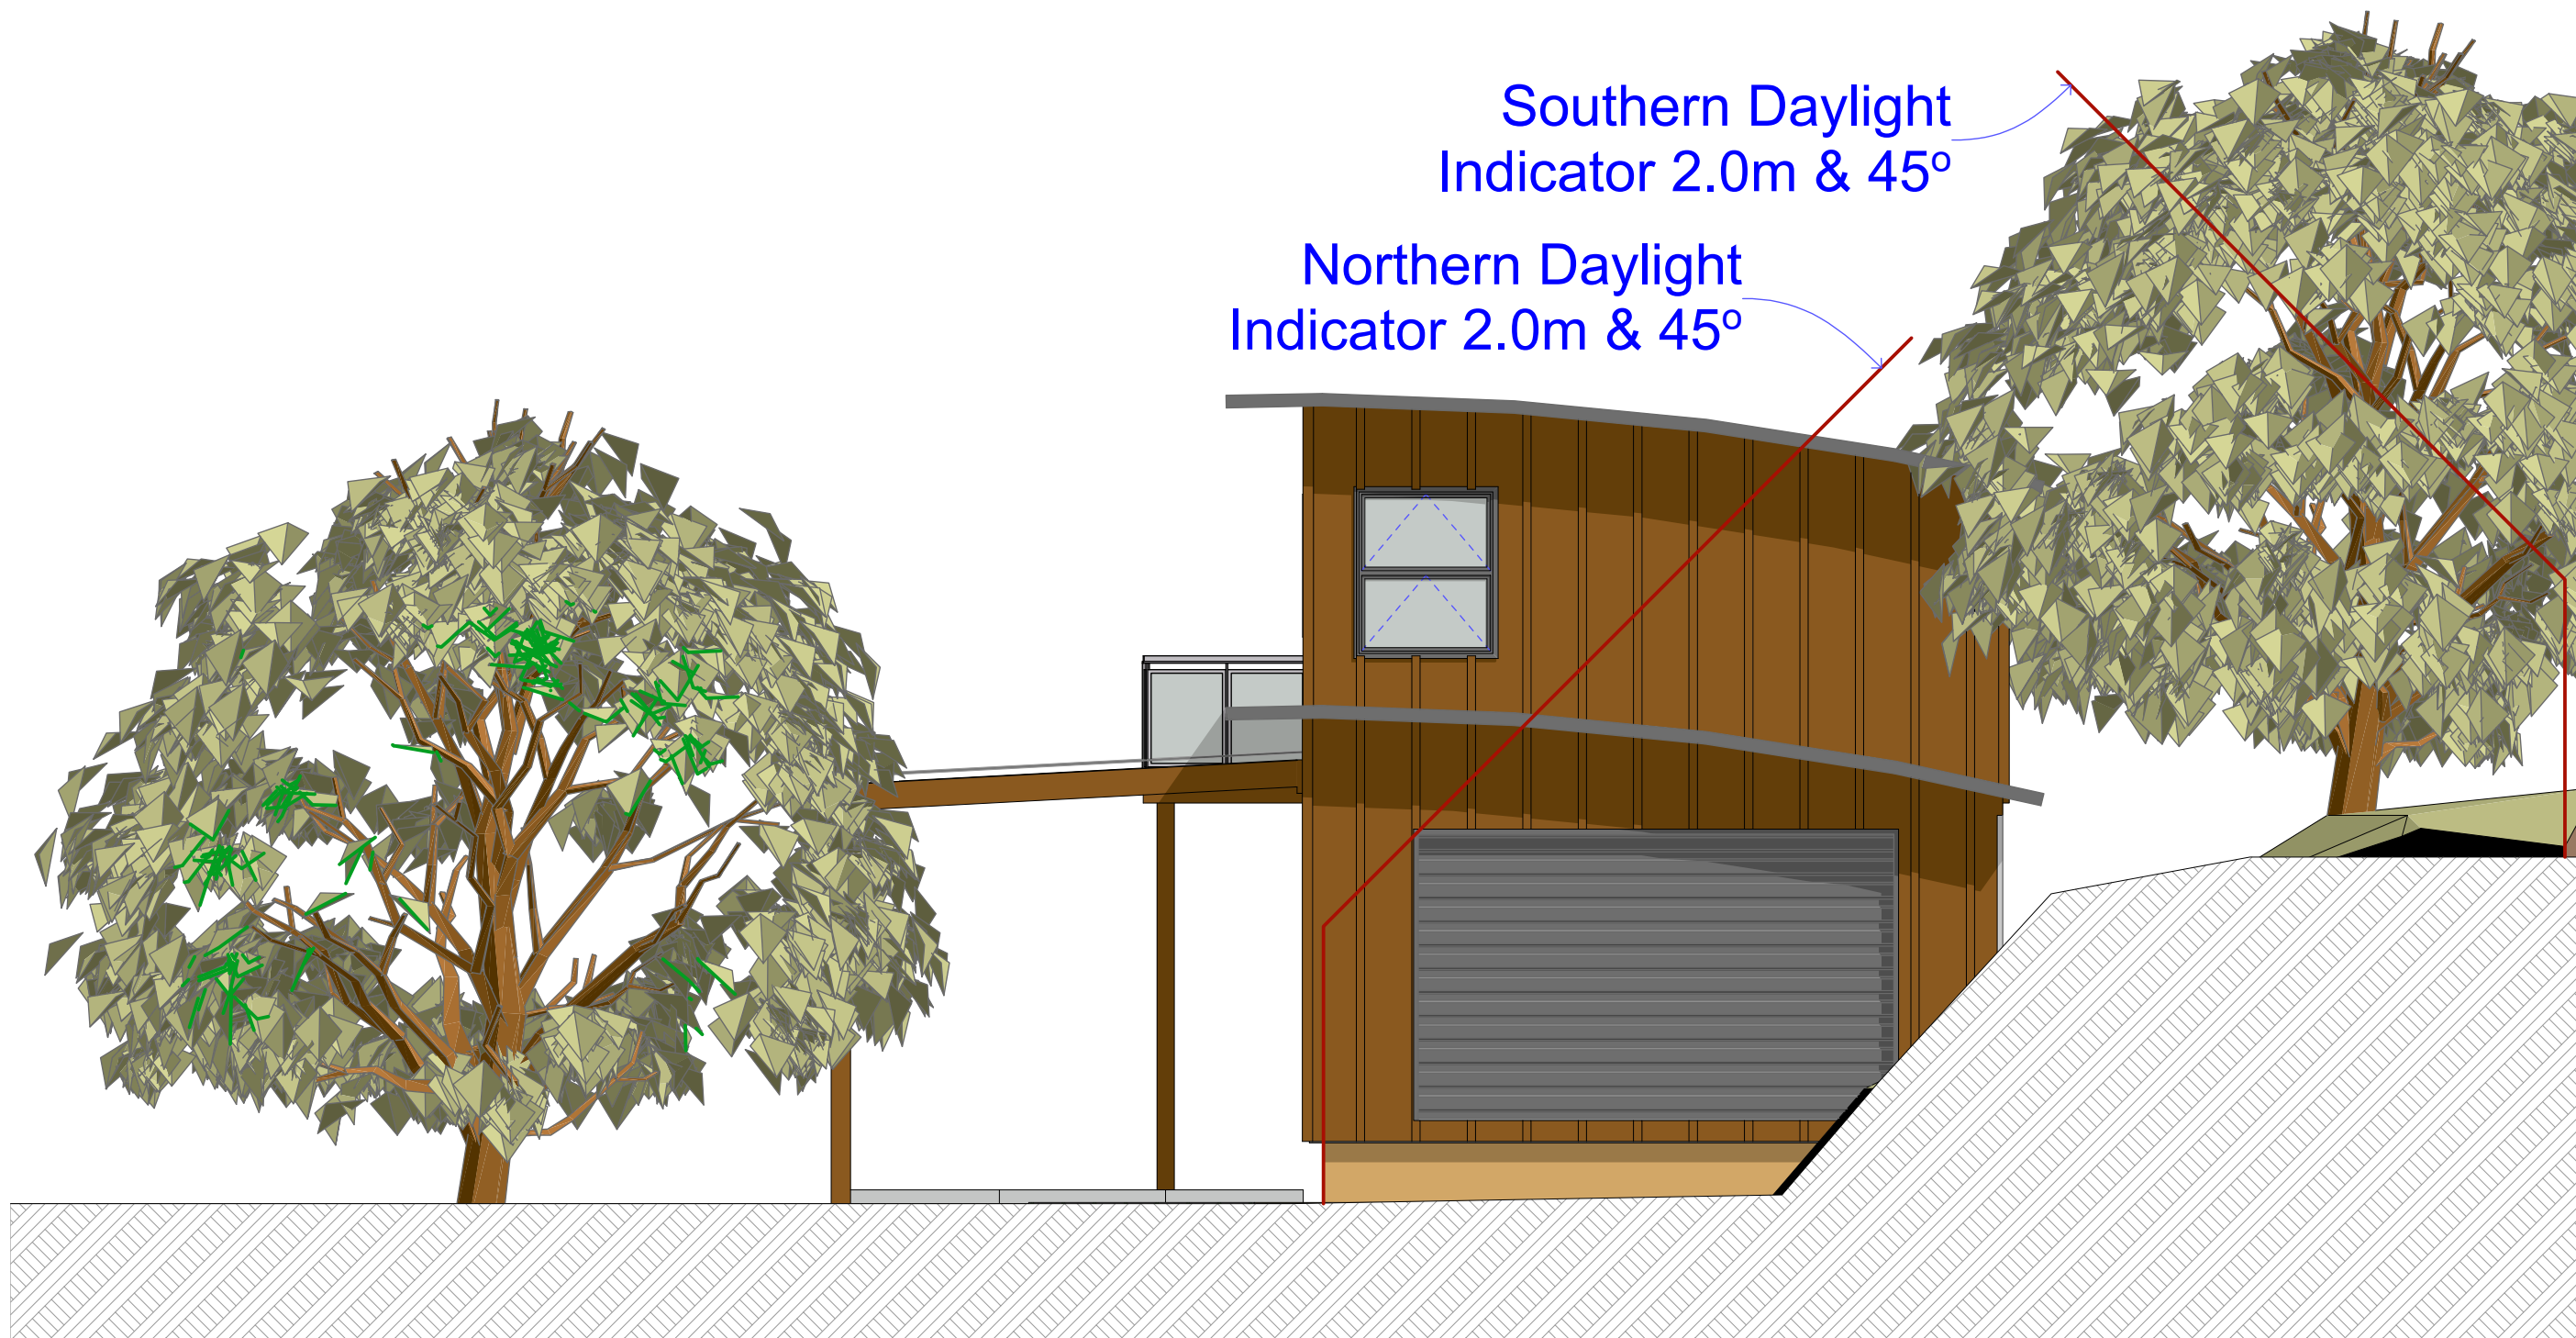

09 West Elevation
0.3 Scale 1:50

Exterior cladding: Natural stain, Shadowclad plywood.
 Roof cladding: Dark, non-reflective coloursteel.
 Aluminium joinery: Dark anodised