



Proposed Building Platform location



Proposed Revegetation pattern



Proposed Lot Boundary alignment



Proposed Access



*Extent of the Planting for stability enhancement
(as recommended by Duffill, Watts and King Ltd June 2008)*

Approximate Lot Sizes

Lot 6 - 0.56ha
Lot 7 - 0.43ha
Lot 8 - 0.50ha
Balance - 0.21ha

CONCEPT LAYOUT PLAN

J & H Hunt Property
899 Purangi Road,
Cooks Beach
Coromandel


FOR DISCUSSION PURPOSES ONLY

1 July 2008

Drawing: #1 | MJ | 1548

D.J. SCOTT

ASSOCIATES LIMITED

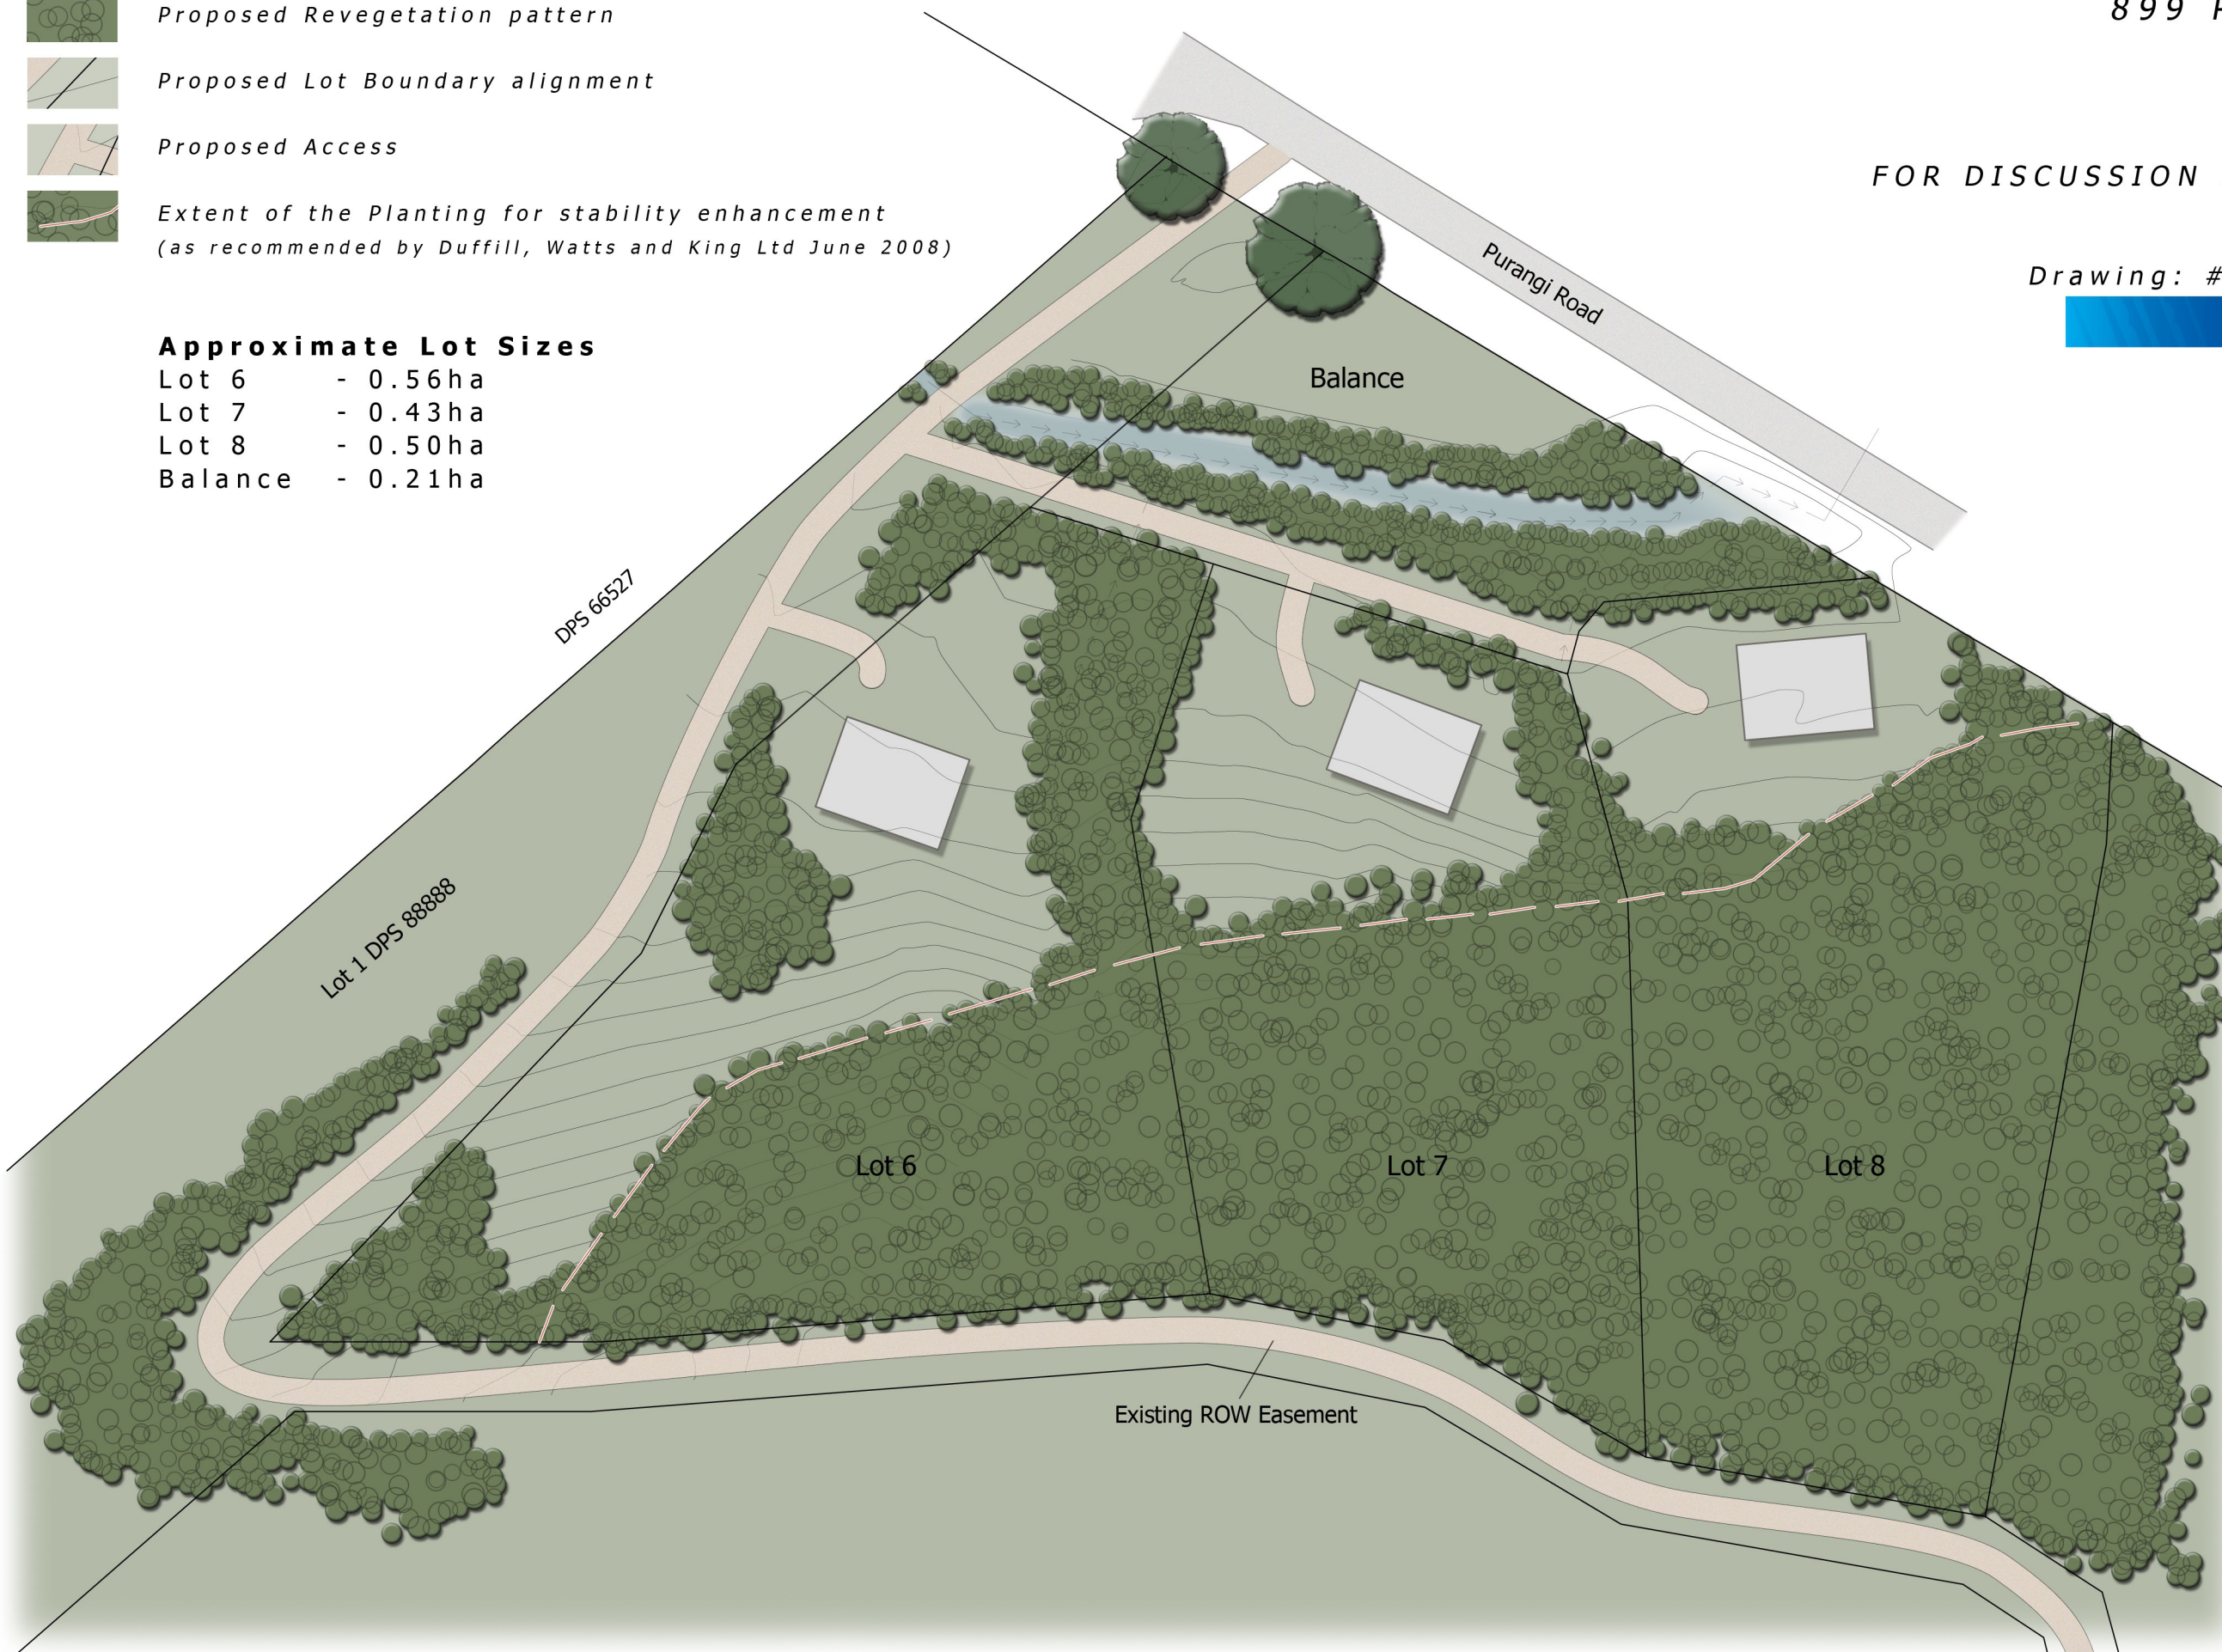

1:750 @ A3

DJSA plan based upon the
Duffill Watts & King Ltd
212268- C04 plan - 4 June 2008